
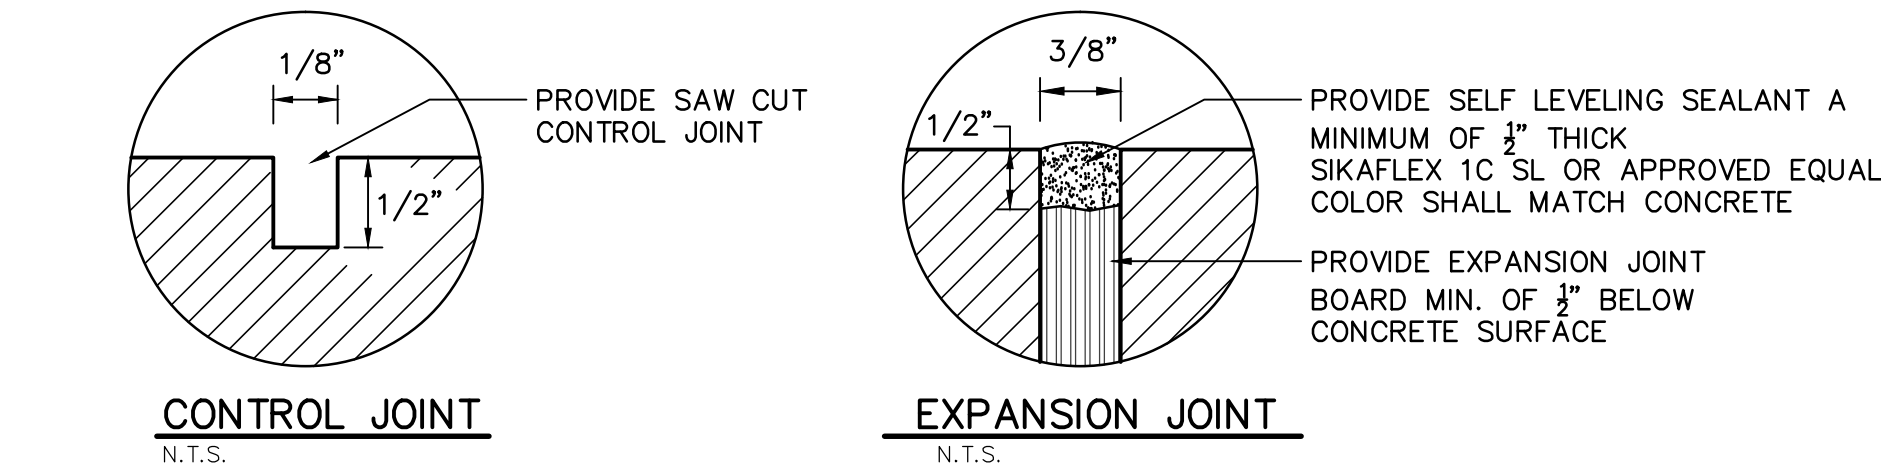



SPECIAL TREATMENT AREAS - DECORATIVE CONC. PAVEMENT, COLORED CONC. PAVEMENT, AND CONCRETE SIDEWALK WITH CONTROL JOINT LAYOUT AT VILLAGE STREET

N.T.S

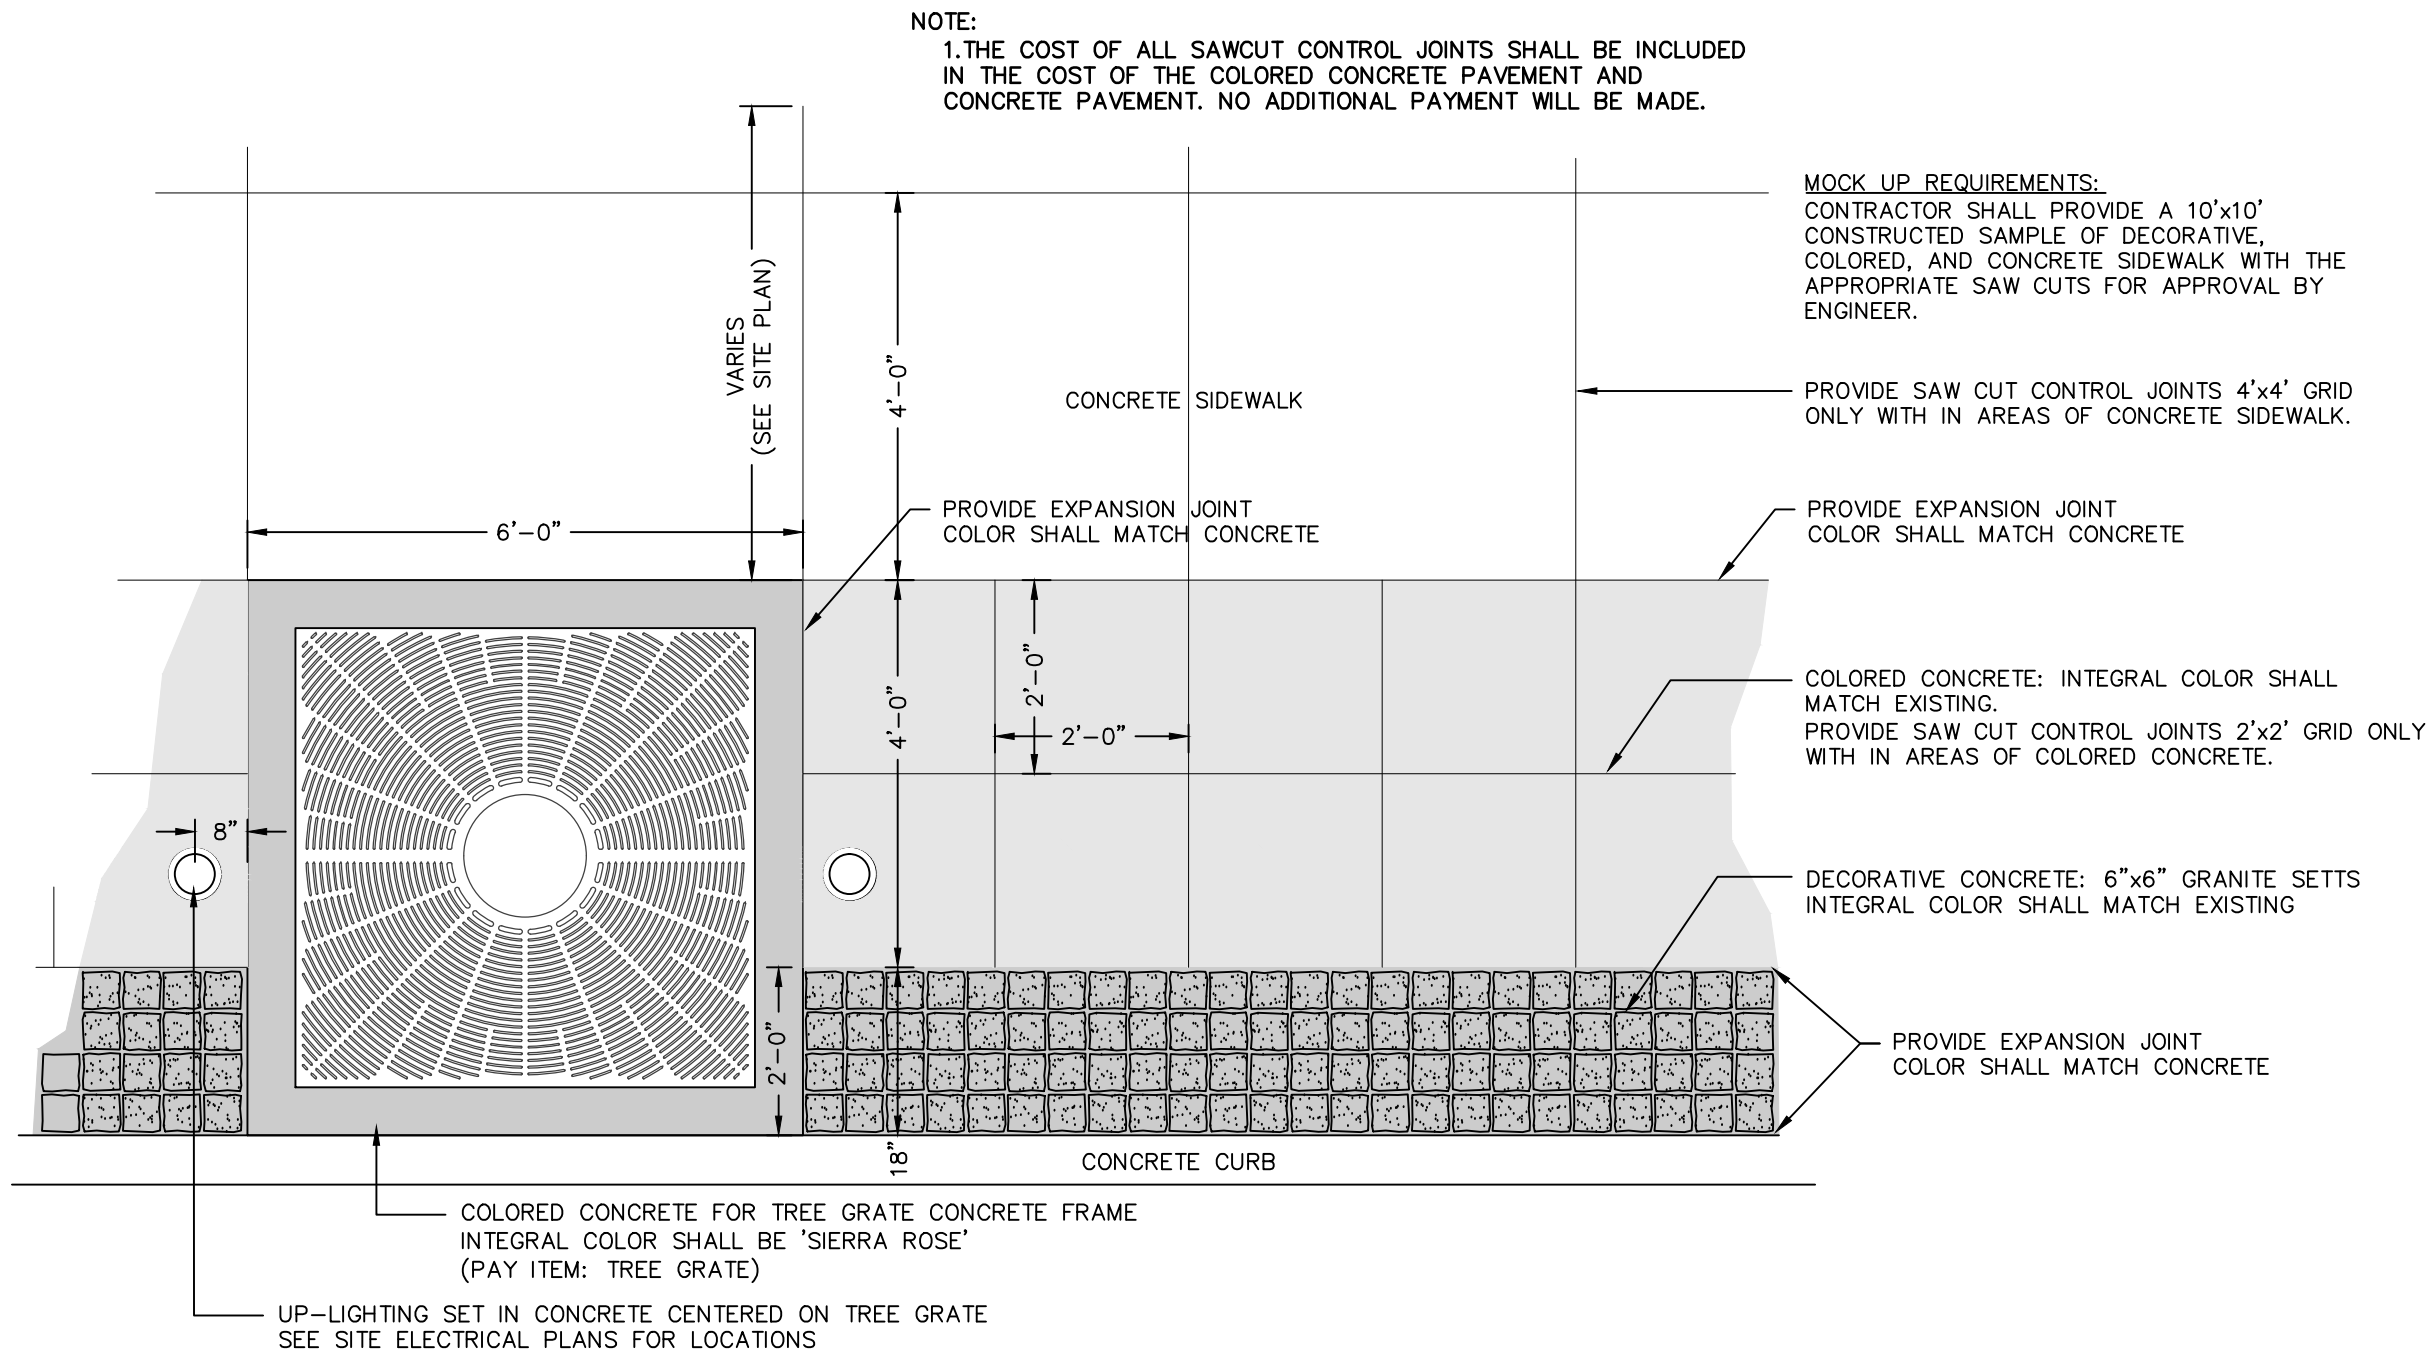

CONTROL AND EXPANSION JOINT DETAIL FOR CONCRETE WORK


N.T.S

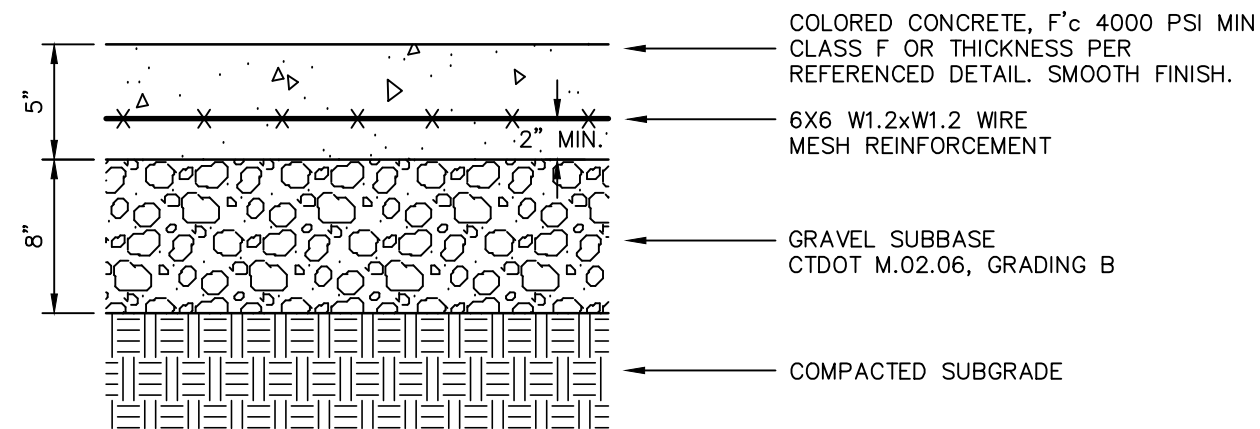

NOTE:
1. SAW CUT CONTROL JOINTS ON 2'x2' GRID ADJACENT TO STAMPED CONCRETE AREA OR AS INDICATED ON PLANS.


COLORED CONCRETE PAVEMENT

N.T.S

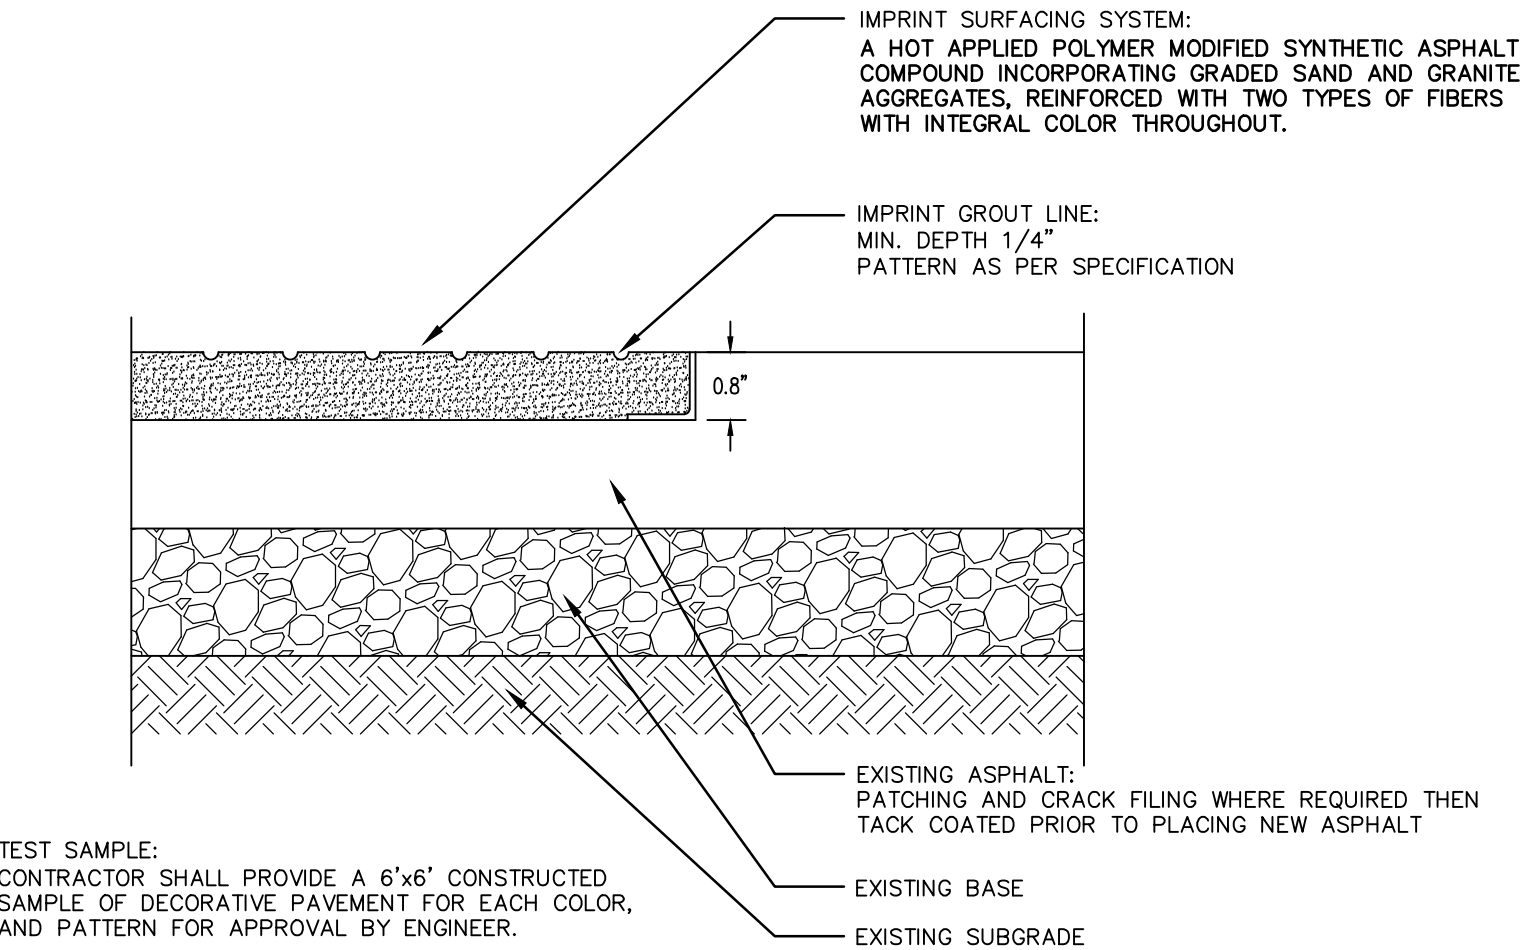

DECORATIVE BITUMINOUS CONCRETE


N.T.S

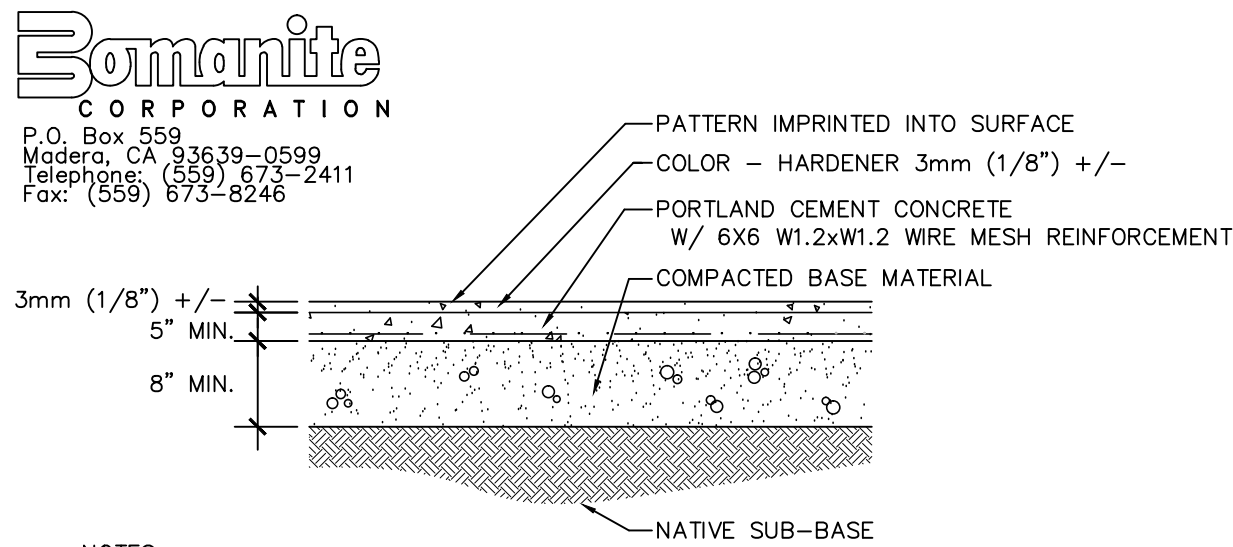

NOTES:
1. PLEASE CONTACT LOCAL BOMANITE CONTRACTOR OR BOMANITE CORPORATION FOR DETAILS REGARDING TOPPING.

DECORATIVE CONCRETE PAVEMENT

N.T.S

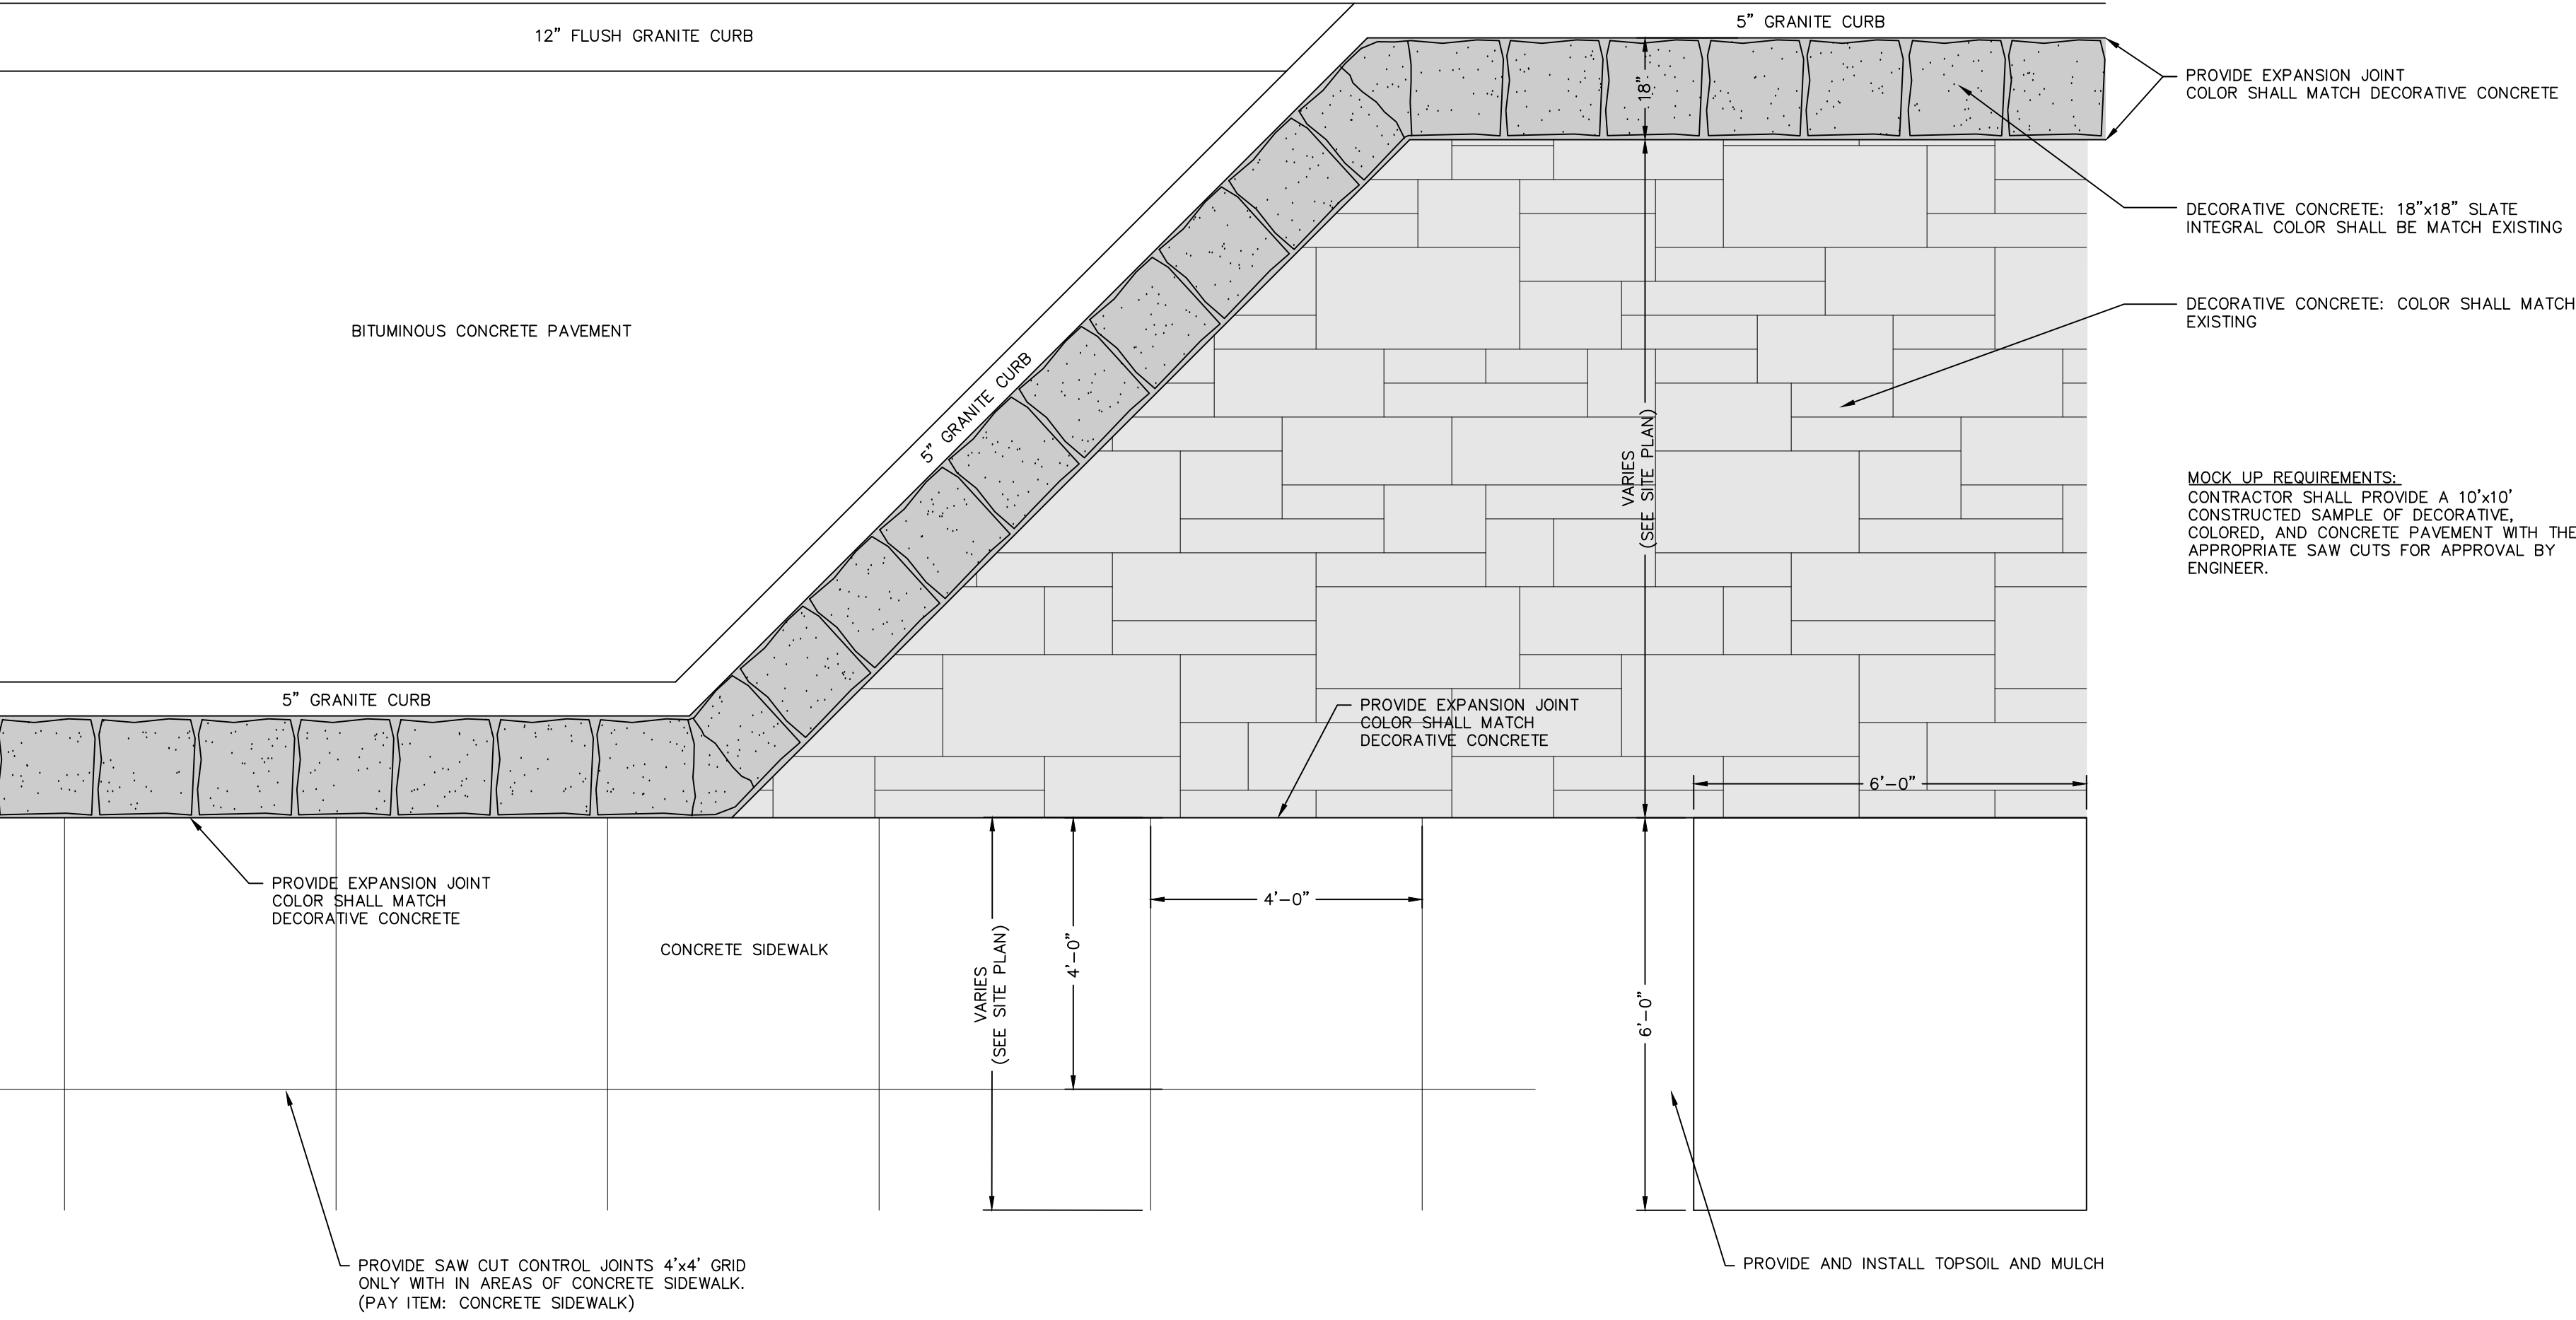

SPECIAL TREATMENT AREAS - DECORATIVE CONC. PAVEMENT, COLORED CONC. PAVEMENT, AND CONCRETE SIDEWALK WITH CONTROL JOINT LAYOUT AT STORRS ROAD (ROUTE 195)

N.T.S